
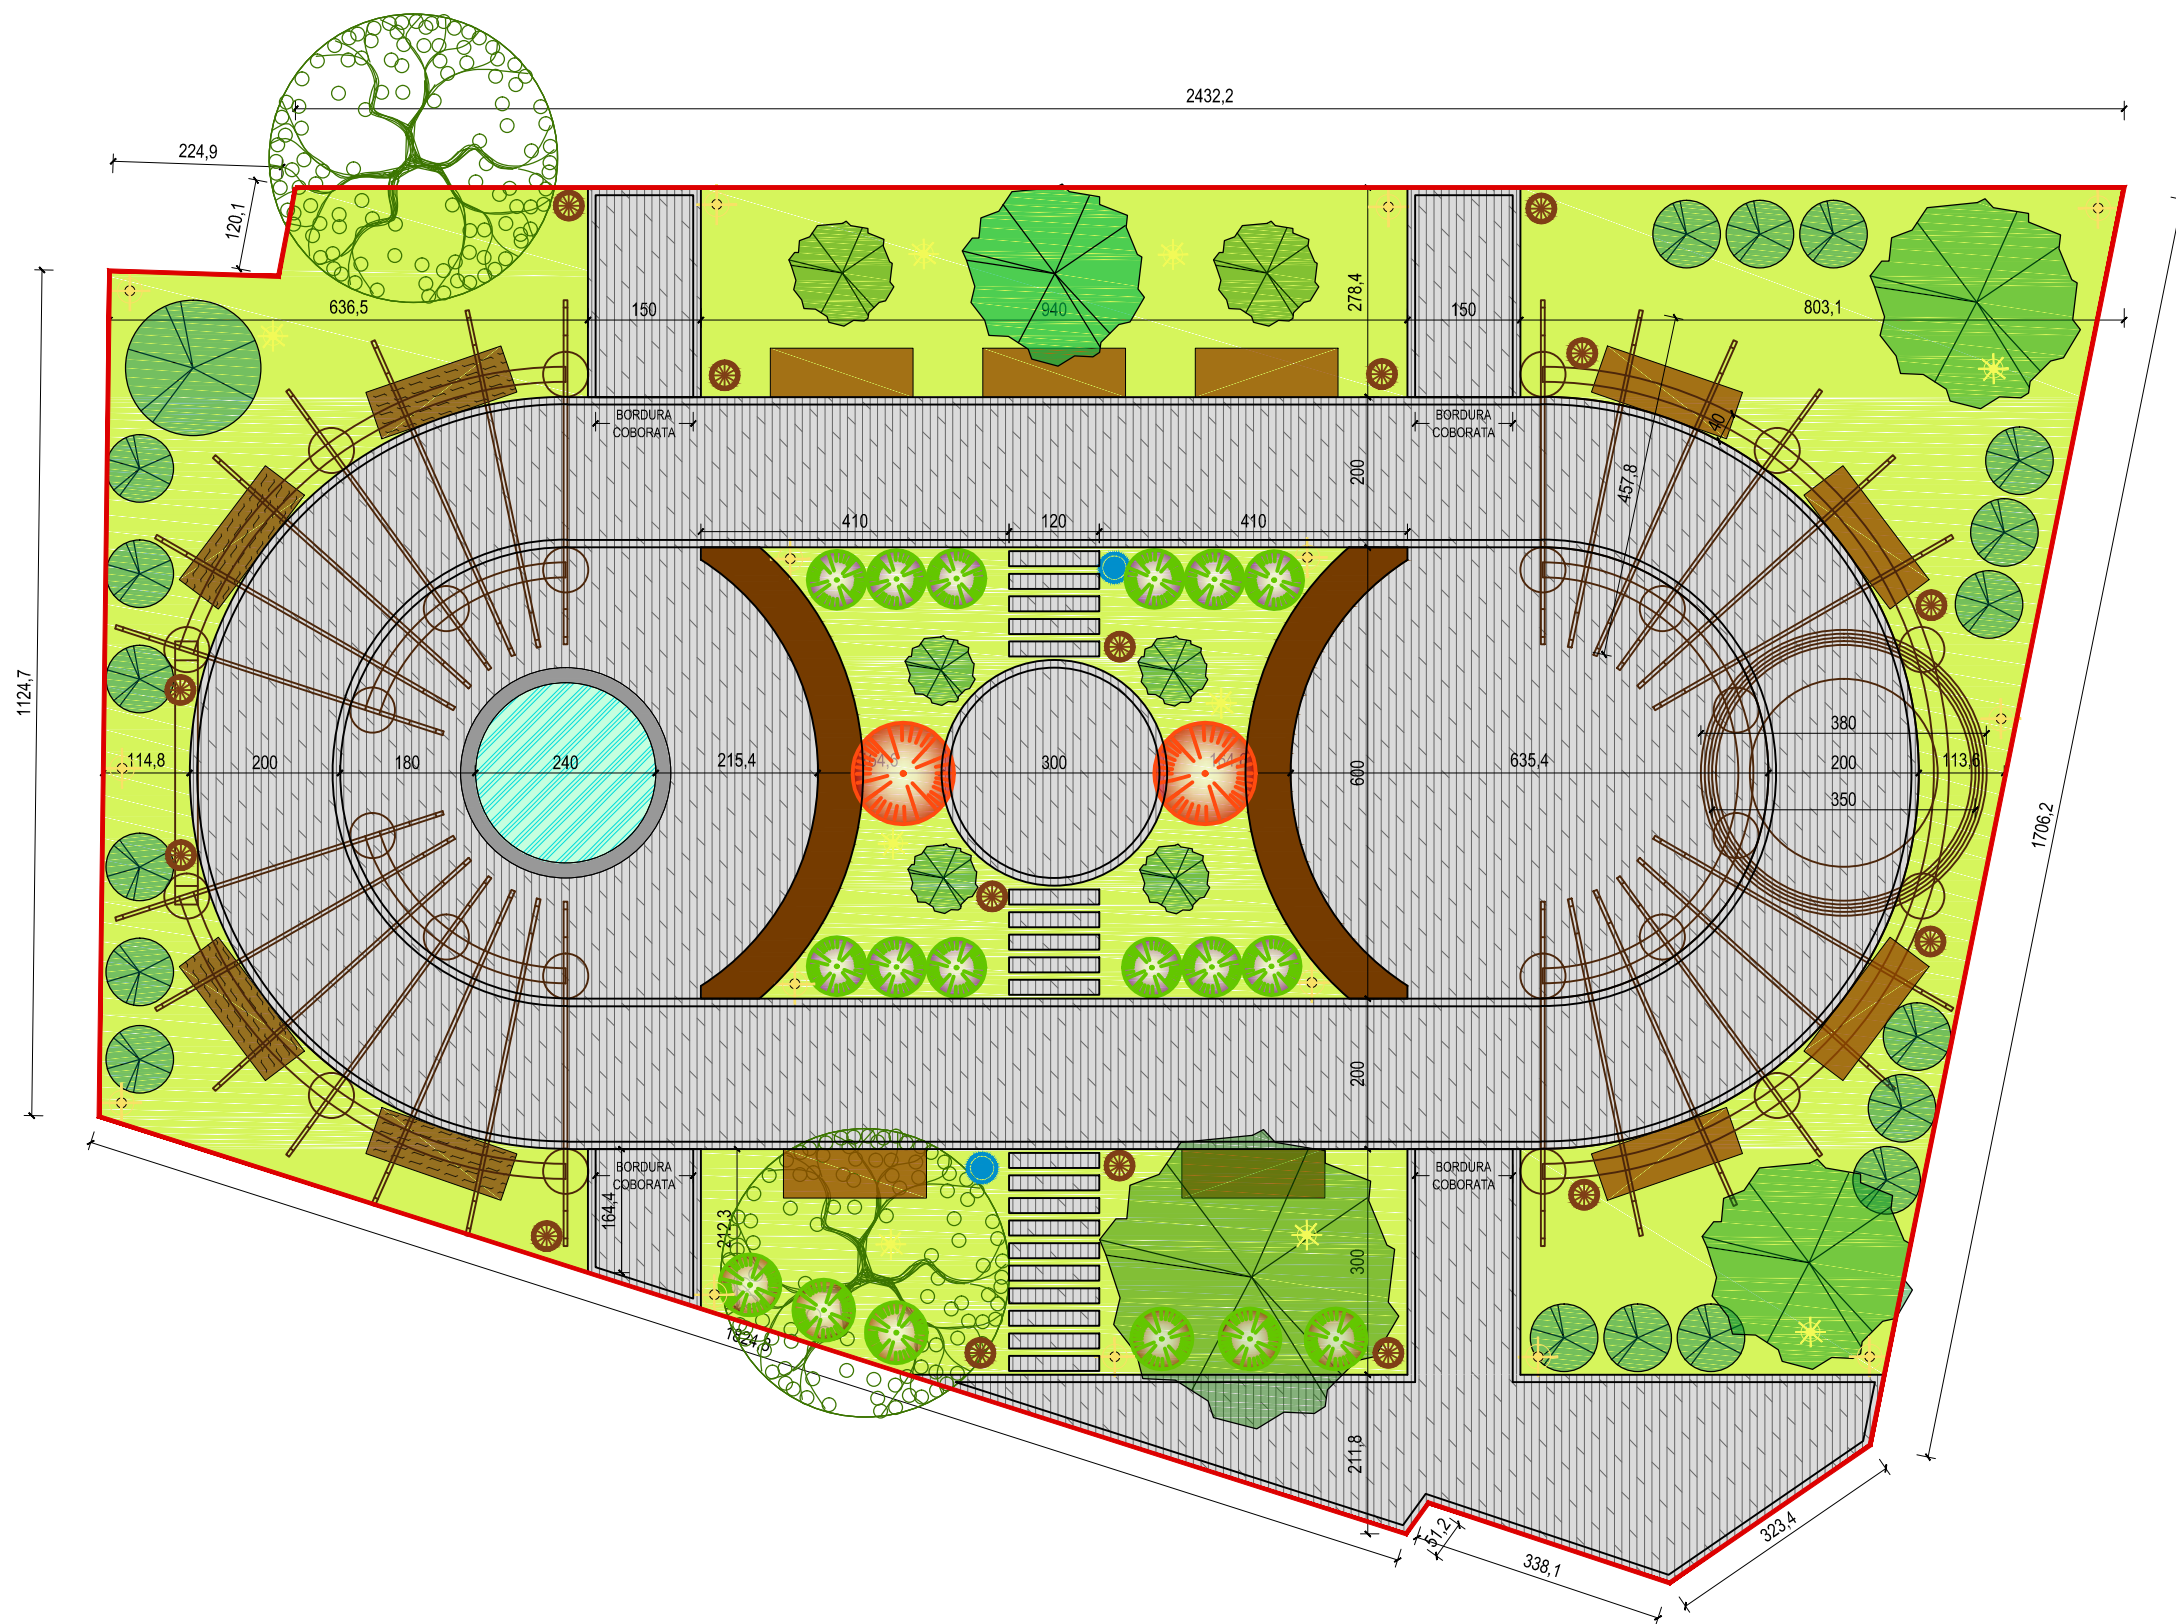


REAMENAJARE PARCUL MANOLACHE

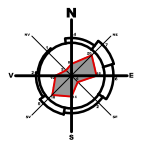

LEGENDA

- CIRCULATII PIETONALE
- APA - FANTANA ARTEZIANA

MOBILIER URBAN

- BANCA (1900mm / 650mm / 810mm) - 9buc
- BALANSOAR (1900mm / 650mm / 810mm) - 4buc
- CISMEA Ø380mm - 2buc
- COS GUNOI Ø400mm - 16buc
- ILUMINAT CROMATIC - VEGETATIE - 9buc
- STALP ILUMINAT - 15buc
- PERGOLE

VEGETATIE

- SPATIU VERDE - IARBA
- ARBORI EXISTENTI
- VEGETATIE PROPUSA

SC ADGA TEHNOCONSTRUCT SRL

Desenat: arh. A. Grigorescu

Proiectat: urb.p. I. Ochiana

Sef proiect: Ing. A. Ciripiala

Beneficiar:

PRIMARIA GLINA

REAMENAJARE PARCUL MANOLACHE

SAT MANOLACHE, COM. GLINA, JUD. ILFOV

PROPUNERE PEISAGERA

Faza: STUDIU FEZABILITATE

Data: 05. 2019

Scara: 1 : 100

Plansa nr. SF-02