
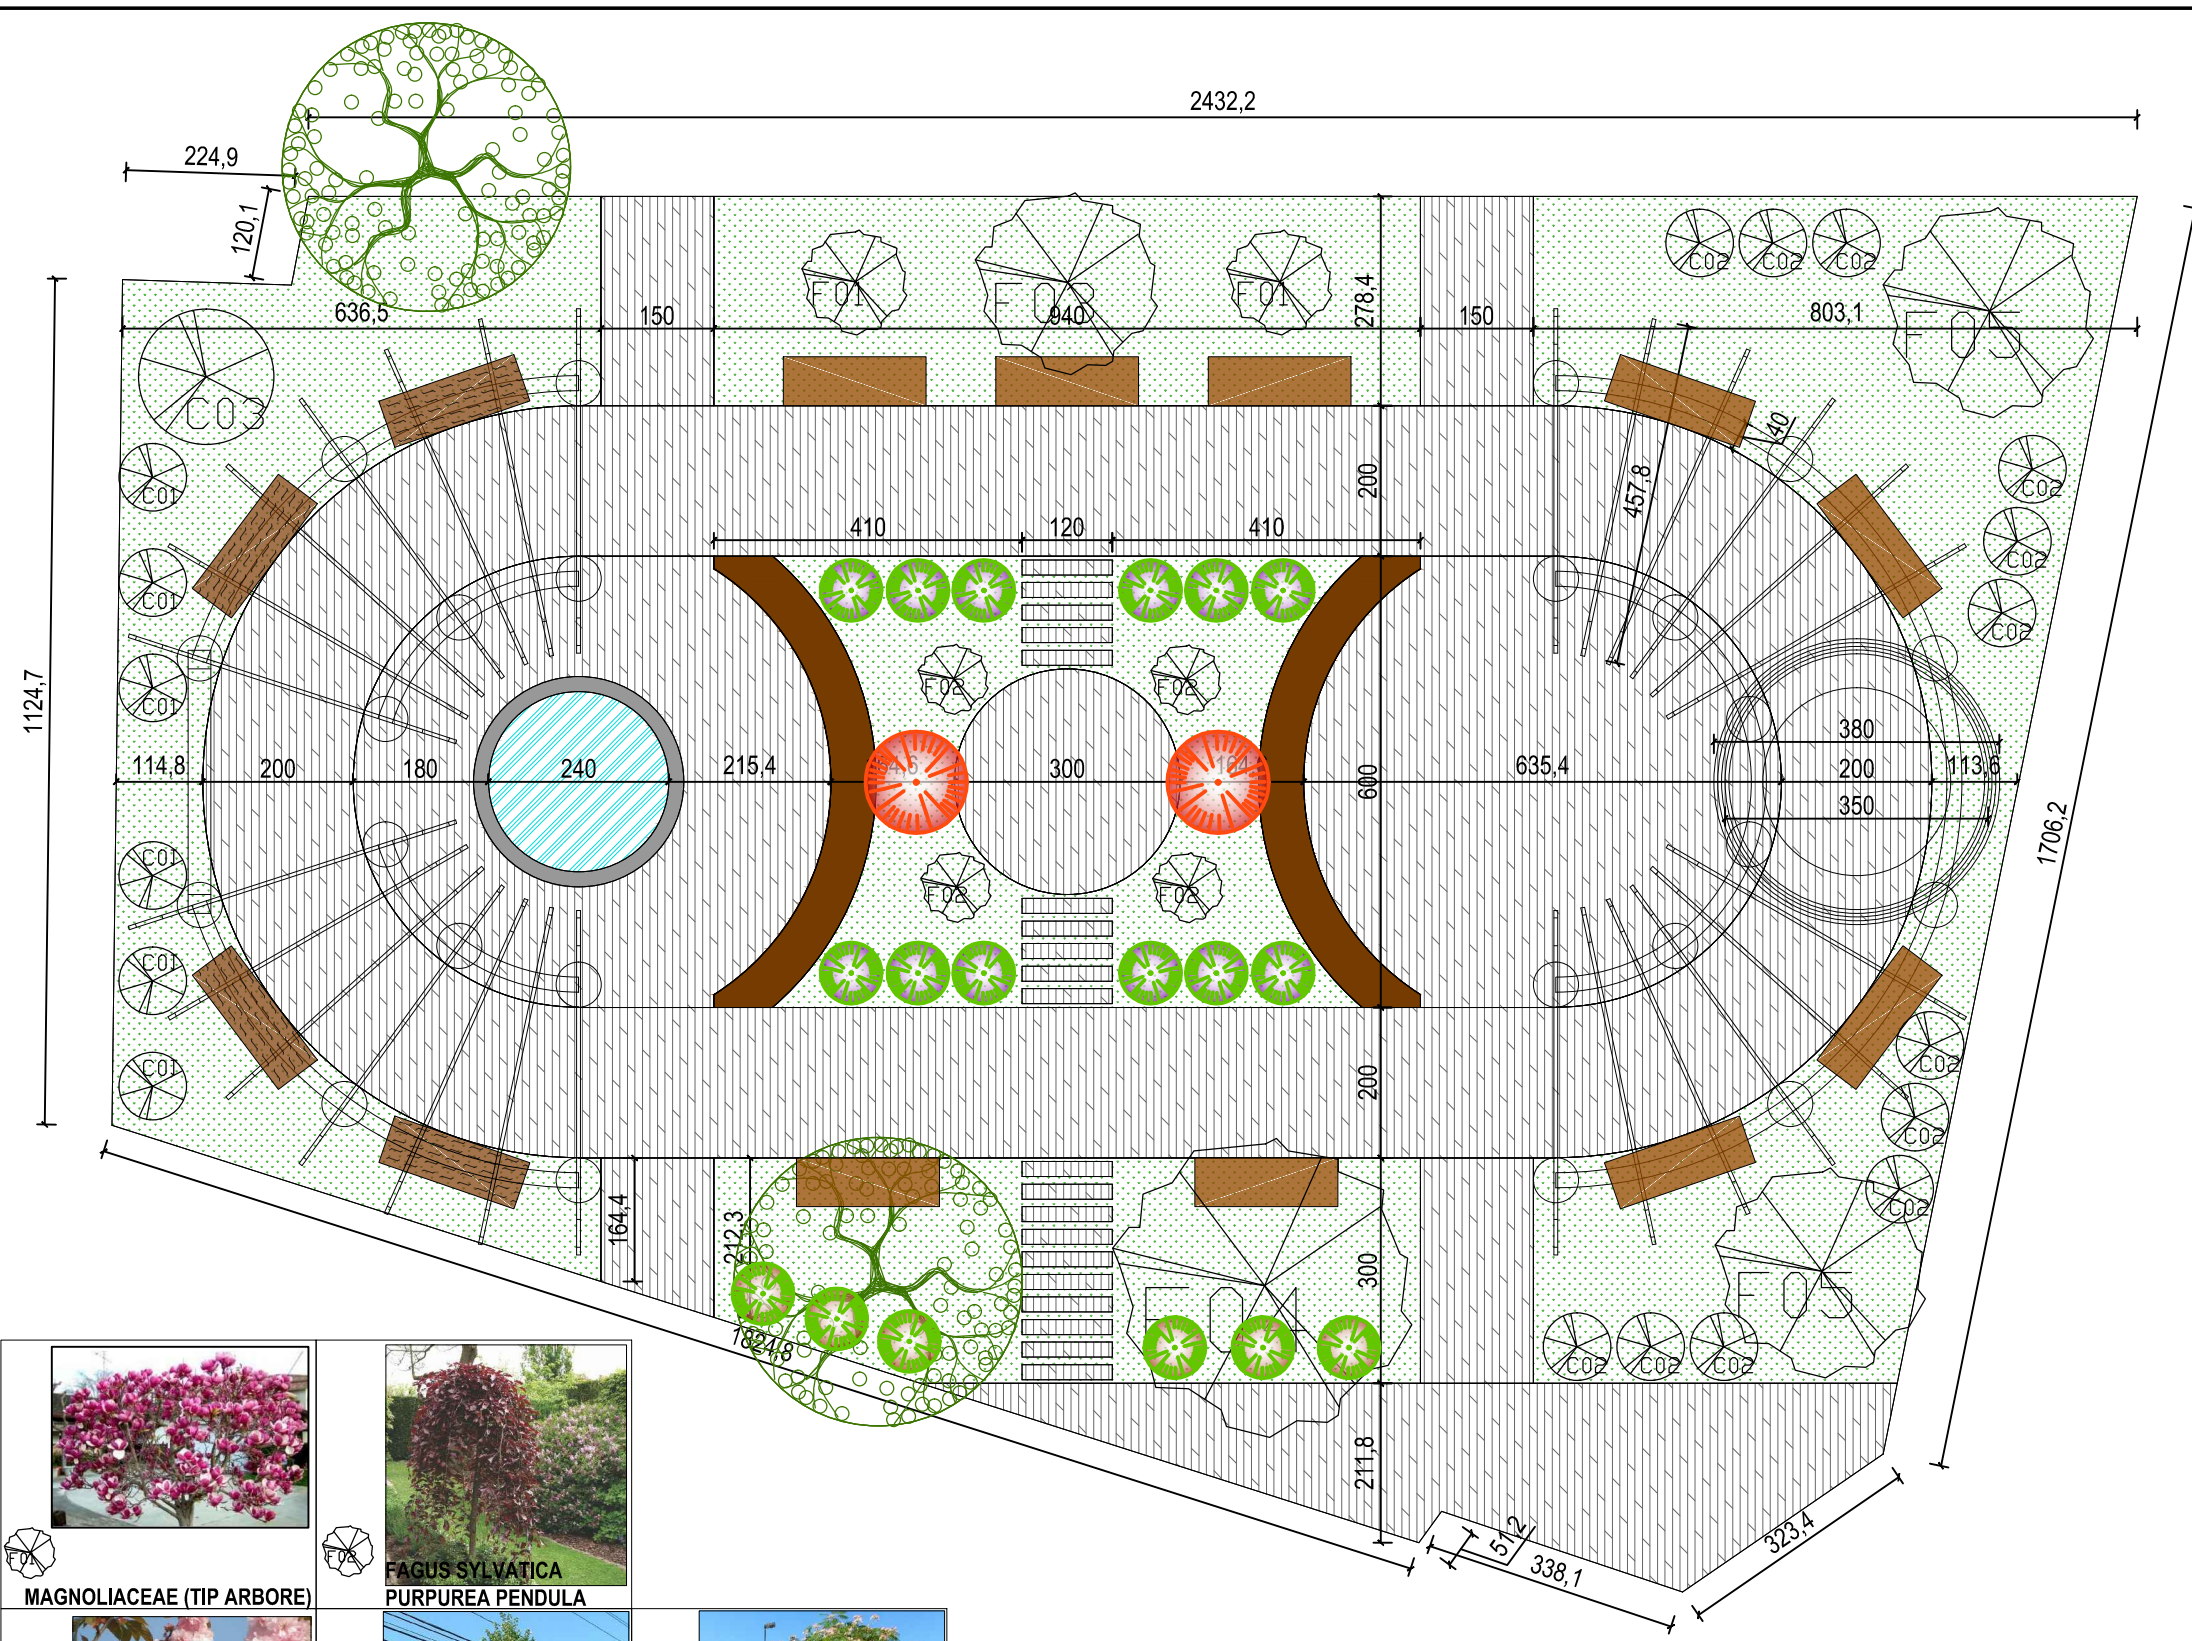


REAMENAJARE PARCUL MANOLACHE

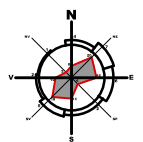

LEGENDA

- CIRCULATII PIETONALE
- APA - FANTANA ARTEZIANA
- BANCA (1900mm / 650mm / 810mm) - 9buc
- BALANSOAR (1900mm / 650mm / 810mm) - 4buc
- SPATIU VERDE - IARBA
- ARBORI EXISTENTI

CANTITATI VEGETATIE

- MAGNOLIACEAE (TIP ARBORE) - 2 buc.
- FAGUS SYLVATICA PURPUREA PENDULA - 4 buc.
- PRUNUS SERRULATA - 1 buc.
- ACER PLATANOIDES - 1 buc.
- ALBIZIA JULIBRISSIN - 2 buc.
- JUNIPERUS COMMUNIS SENTINEL - 6 buc.
- ILEX AQUIFOLIUM AUREA MARGINATA - 12 buc.
- PICEA PUNGENS EDIT - 1buc.
- PHOTINIA X FRASERI RED ROBIN PE TULPINA INALTA - 2 buc.
- BERBERIS THUNBERGII ORANGE CARPET - 12 buc.
- LAVANDA (LAVANDULA ANGUSTIFOLIA) - 12 buc.
- IARBA TIP RULOU - 180 mp

 MAGNOLIACEAE (TIP ARBORE)	 FAGUS SYLVATICA PURPUREA PENDULA				
 PRUNUS SERRULATA	 ACER PLATANOIDES	 ALBIZIA JULIBRISSIN			
 JUNIPERUS COMMUNIS SENTINEL	 ILEX AQUIFOLIUM AUREA MARGINATA	 PICEA PUNGENS EDIT	 PHOTINIA X FRASERI RED ROBIN PE TULPINA INALTA	 BERBERIS THUNBERGII ORANGE CARPET	 LAVANDA (LAVANDULA ANGUSTIFOLIA)

SC ADGA TEHNOCONSTRUCT SRL		
Desenat:	arh. A. Grigorescu	
Proiectat:	urb.p. I. Ochiana	
Sef proiect:	Ing. A. Ciripiala	
Beneficiar:		PRIMARIA GLINA
REAMENAJARE PARCUL MANOLACHE		Faza: <small>STUDIU FEZABILITATE</small>
SAT MANOLACHE, COM. GLINA, JUD. ILFOV		Data: 05. 2019
PLAN VEGETATIE PROPUSA		Scara: 1 : 100
		Plansa nr. SF-03