
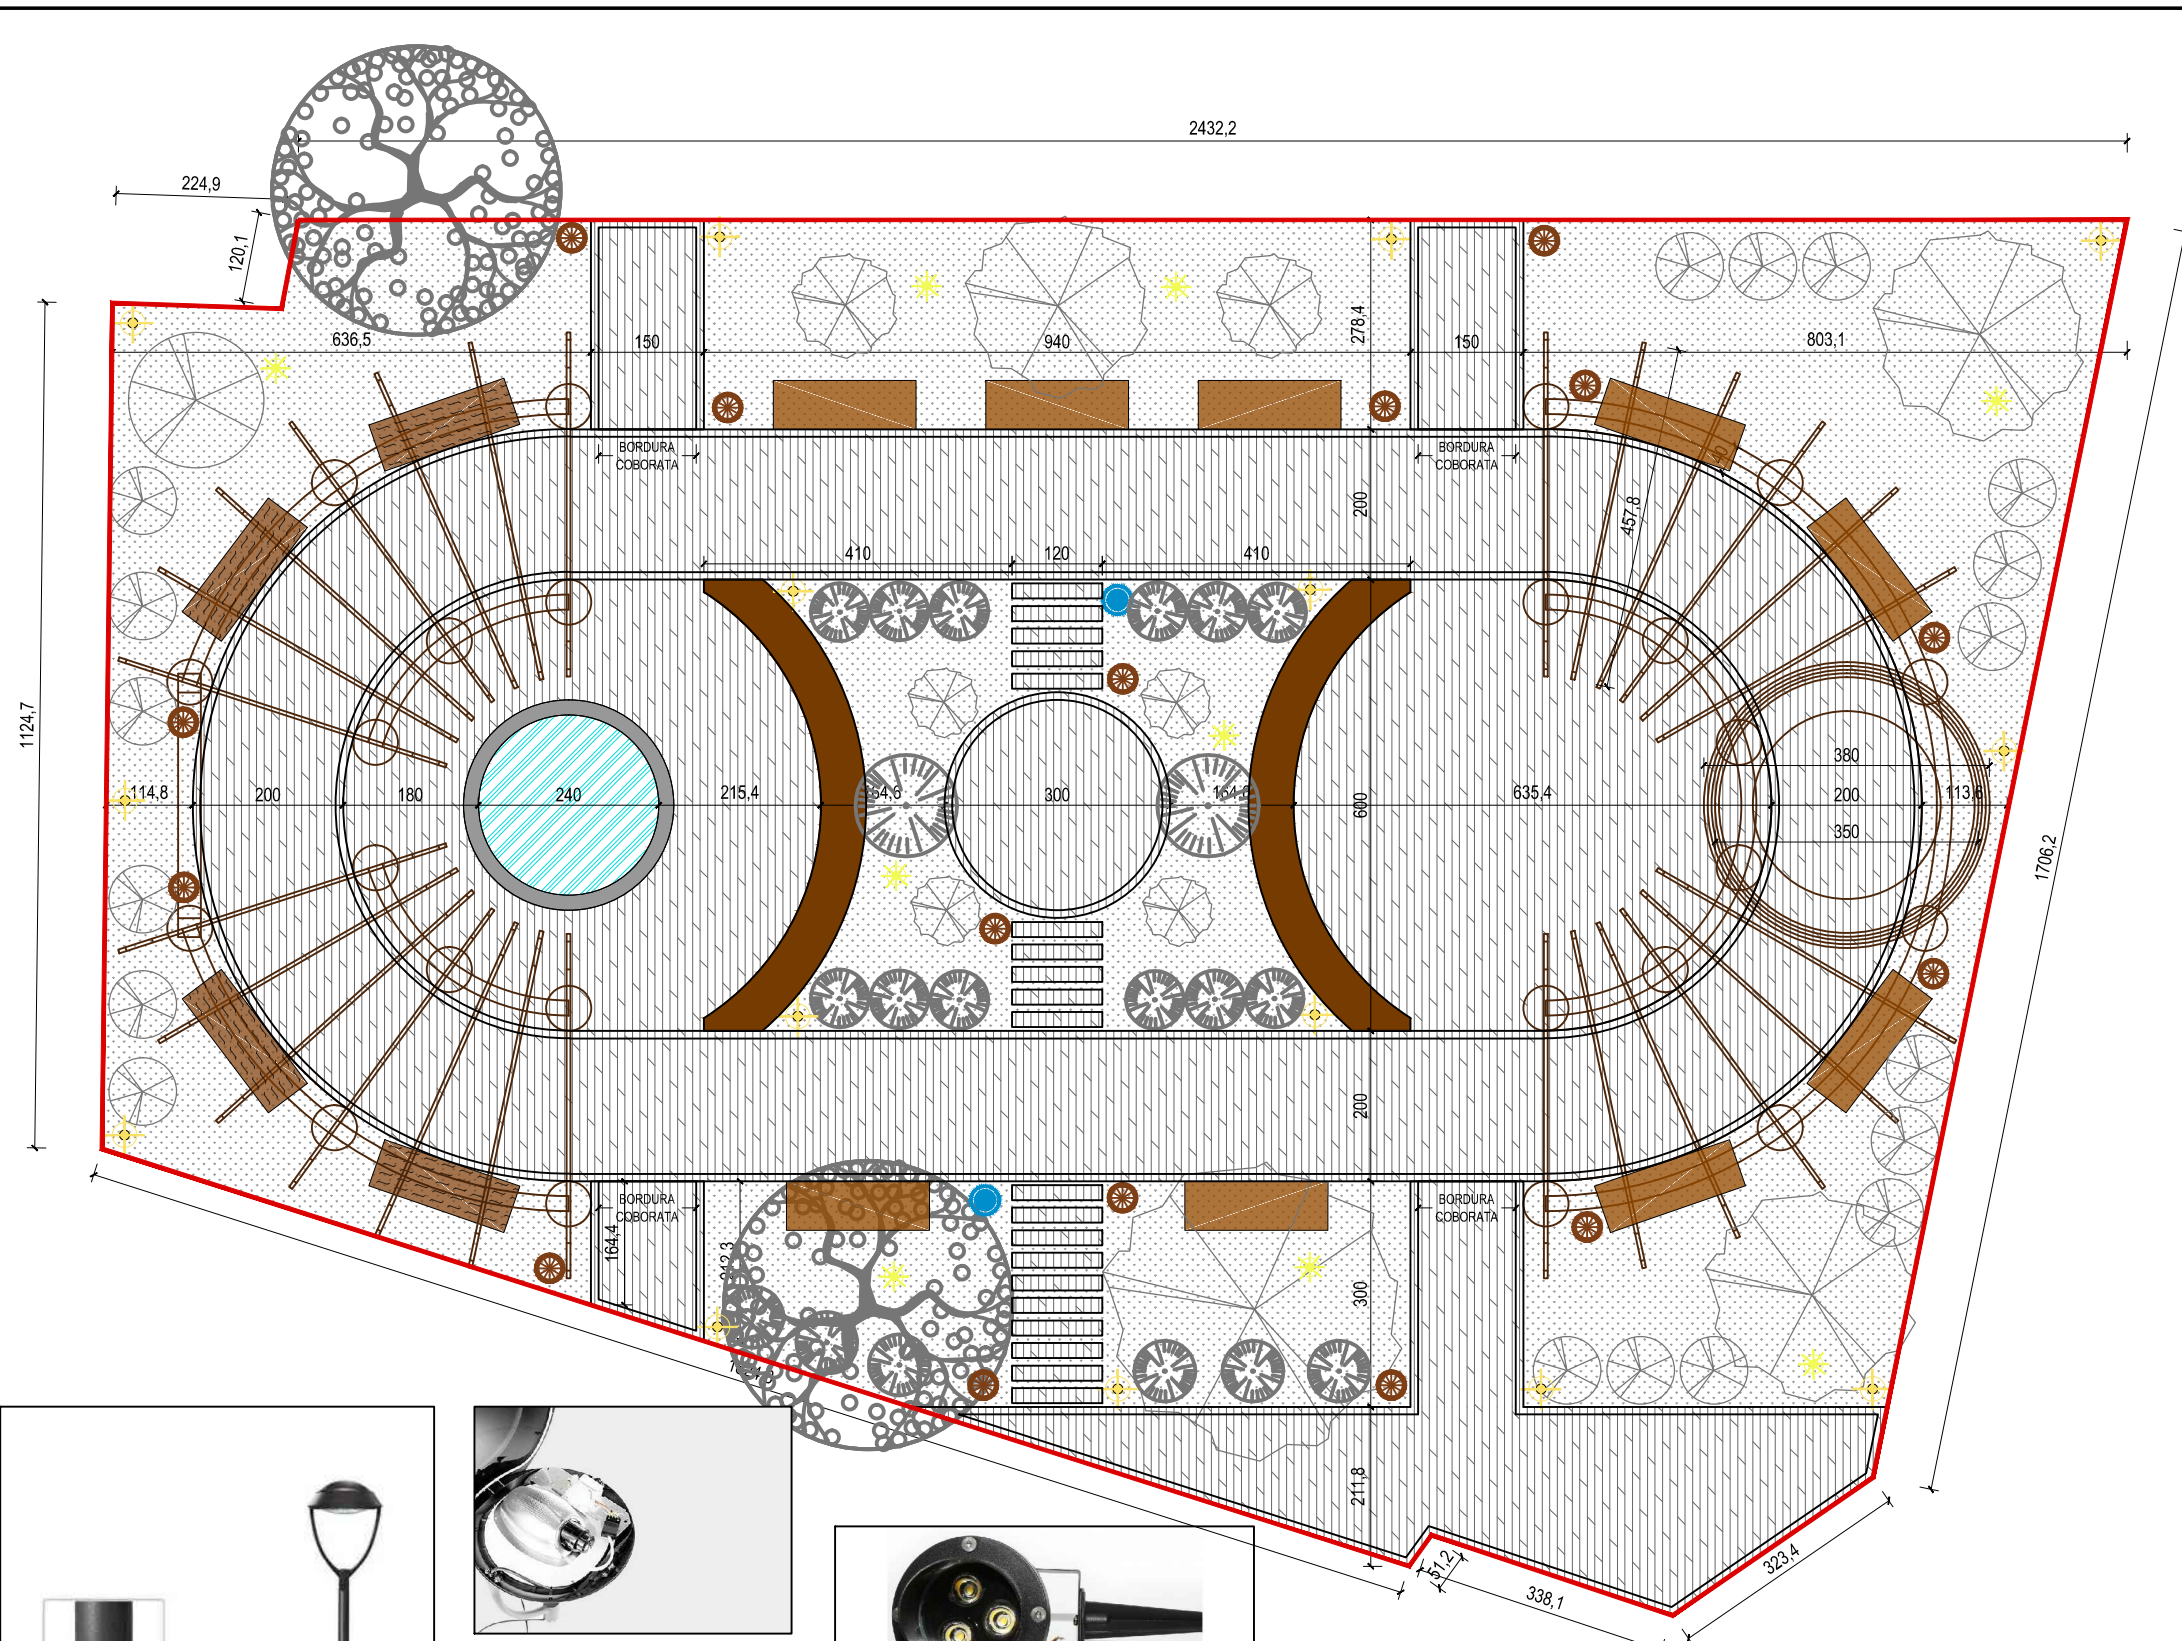


REAMENAJARE PARCUL MANOLACHE

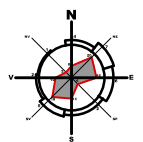

LEGENDA


- CIRCULATII PIETONALE
- APA - FANTANA ARTEZIANA

MOBILIER URBAN

- BANCA (1900mm / 650mm / 810mm) - 9buc
- BALANSOAR (1900mm / 650mm / 810mm) - 4buc
- CISMEA Ø380mm - 2buc
- COS GUNOI Ø400mm - 16buc
- ILUMINAT CROMATIC - VEGETATIE - 9buc
- STALP ILUMINAT - 15buc
- PERGOLE

VEGETATIE

- SPATIU VERDE - IARBA
- ARBORI EXISTENTI
- VEGETATIE PROPUSA

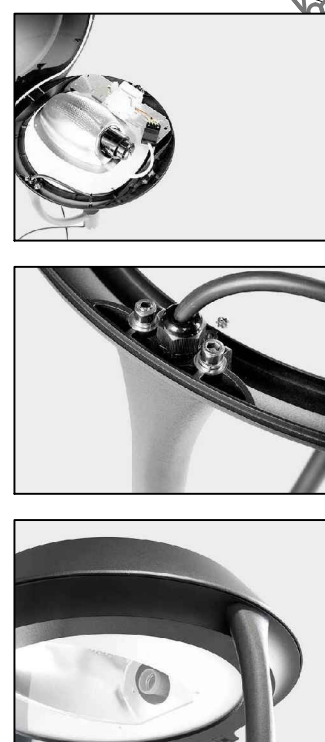

SC ADGA TEHNOCONSTRUCT SRL		
Desenat:	arh. A. Grigorescu	
Proiectat:	urb.p. I. Ochiana	
Sef proiect:	Ing. A. Ciripiala	
Beneficiar:	PRIMARIA GLINA	
REAMENAJARE PARCUL MANOLACHE	Faza:	STUDIU FEZABILITATE
SAT MANOLACHE, COM. GLINA, JUD. ILFOV	Data:	05. 2019
PLAN MOBILIER URBAN	Scara:	1 : 100
	Plansa nr.	SF-05