
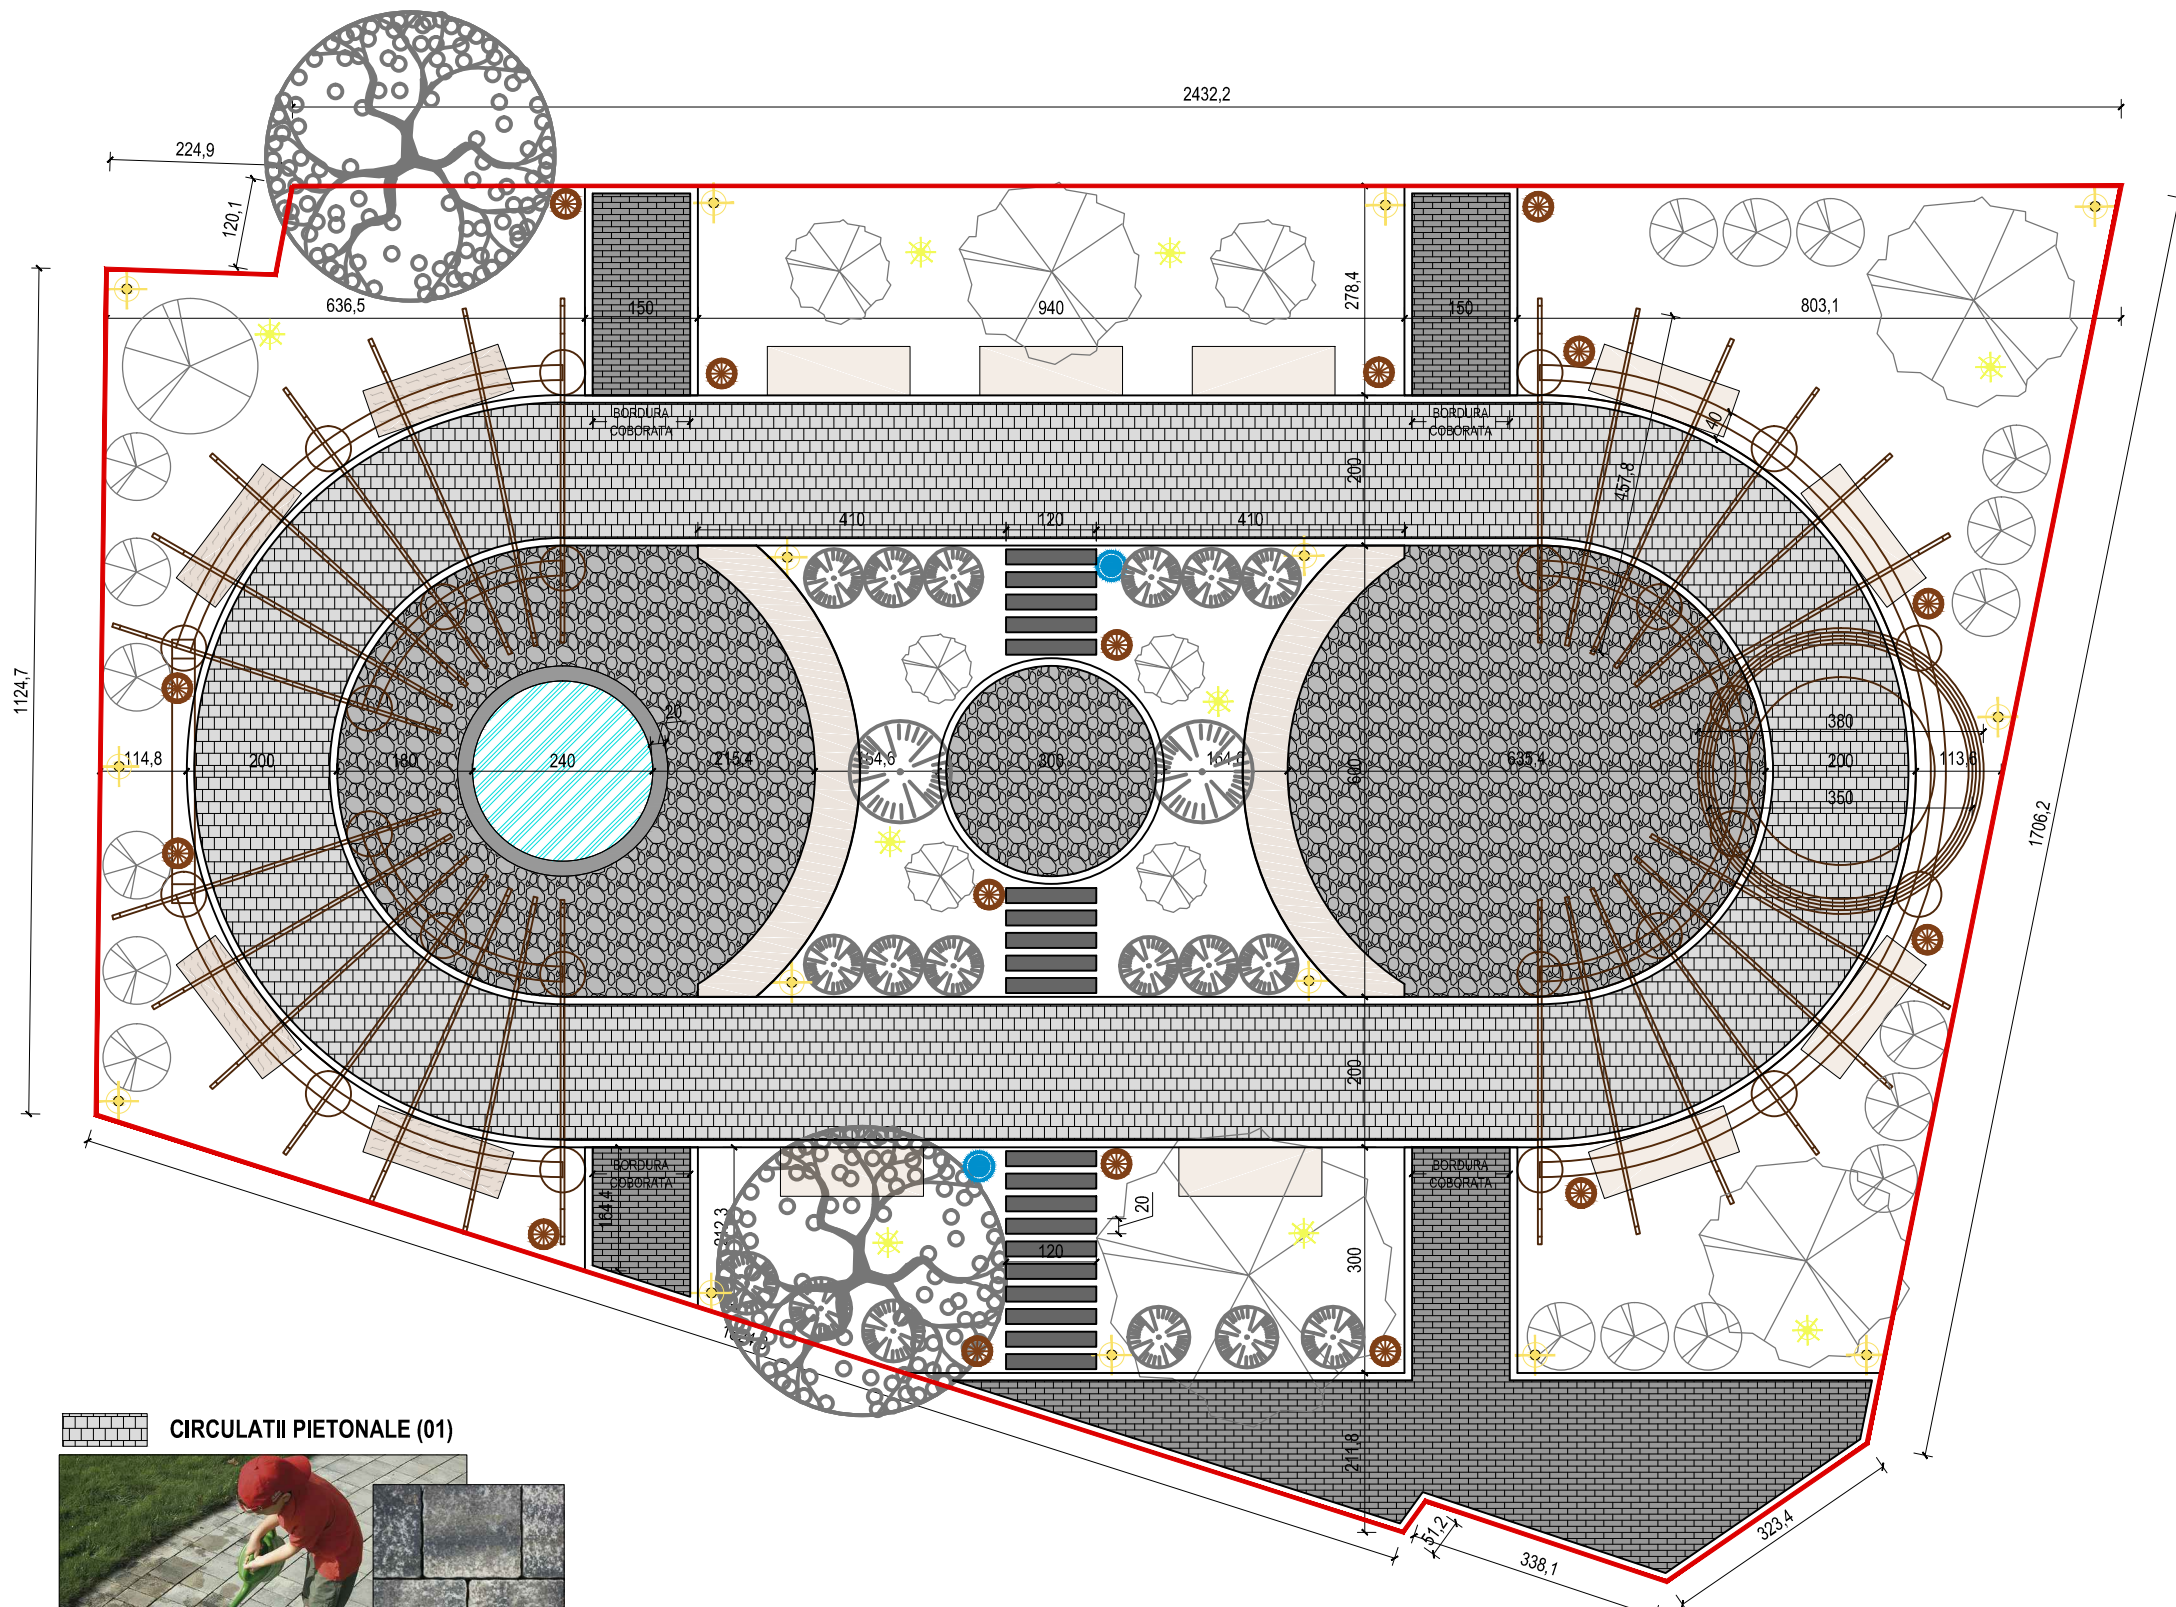


# REAMENAJARE PARCUL MANOLACHE

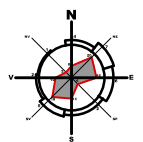

## LEGENDA

- CIRCULATII PIETONALE (01) - 93 mp
- CIRCULATII PIETONALE (02) - 63 mp
- CIRCULATII PIETONALE (03) - 31 mp
- DALE INIERBATE 120 / 20 cm - 20 buc.
- APA - FANTANA ARTEZIANA

## MOBILIER URBAN

- BANCA (1900mm / 650mm / 810mm) - 9buc
- BALANSOAR (1900mm / 650mm / 810mm) - 4buc
- CISMEA Ø380mm - 2buc
- COS GUNOI Ø400mm - 16buc
- ILUMINAT CROMATIC - VEGETATIE - 9buc
- STALP ILUMINAT - 15buc
- PERGOLE

## VEGETATIE

- ARBORI EXISTENTI
- VEGETATIE PROPUSA

CIRCULATII PIETONALE (01)




CIRCULATII PIETONALE (03)



CIRCULATII PIETONALE (02)



DALE INIERBATE 120 / 20 cm

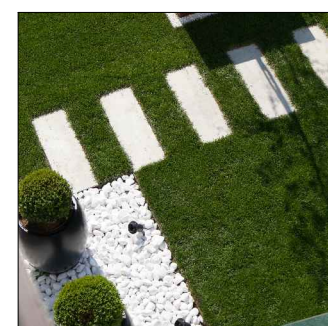

BORDURA CIRCULATII PIETONALE



## SC ADGA TEHNOCONSTRUCT SRL

Desenat: arh. A. Grigorescu

Proiectat: urb.p. I. Ochiana

Sef proiect: Ing. A. Ciripiala

Beneficiar:

**PRIMARIA GLINA**

REAMENAJARE PARCUL MANOLACHE

SAT MANOLACHE, COM. GLINA, JUD. ILFOV

**PLAN FINISAJE PIETONALE**

Faza: STUDIUL DE  
FEZABILITATE  
Data: 05. 2019  
Scara: 1 : 100  
Plansa nr. SF-07