


**REAMENAJARE PARCUL
MANOLACHE**

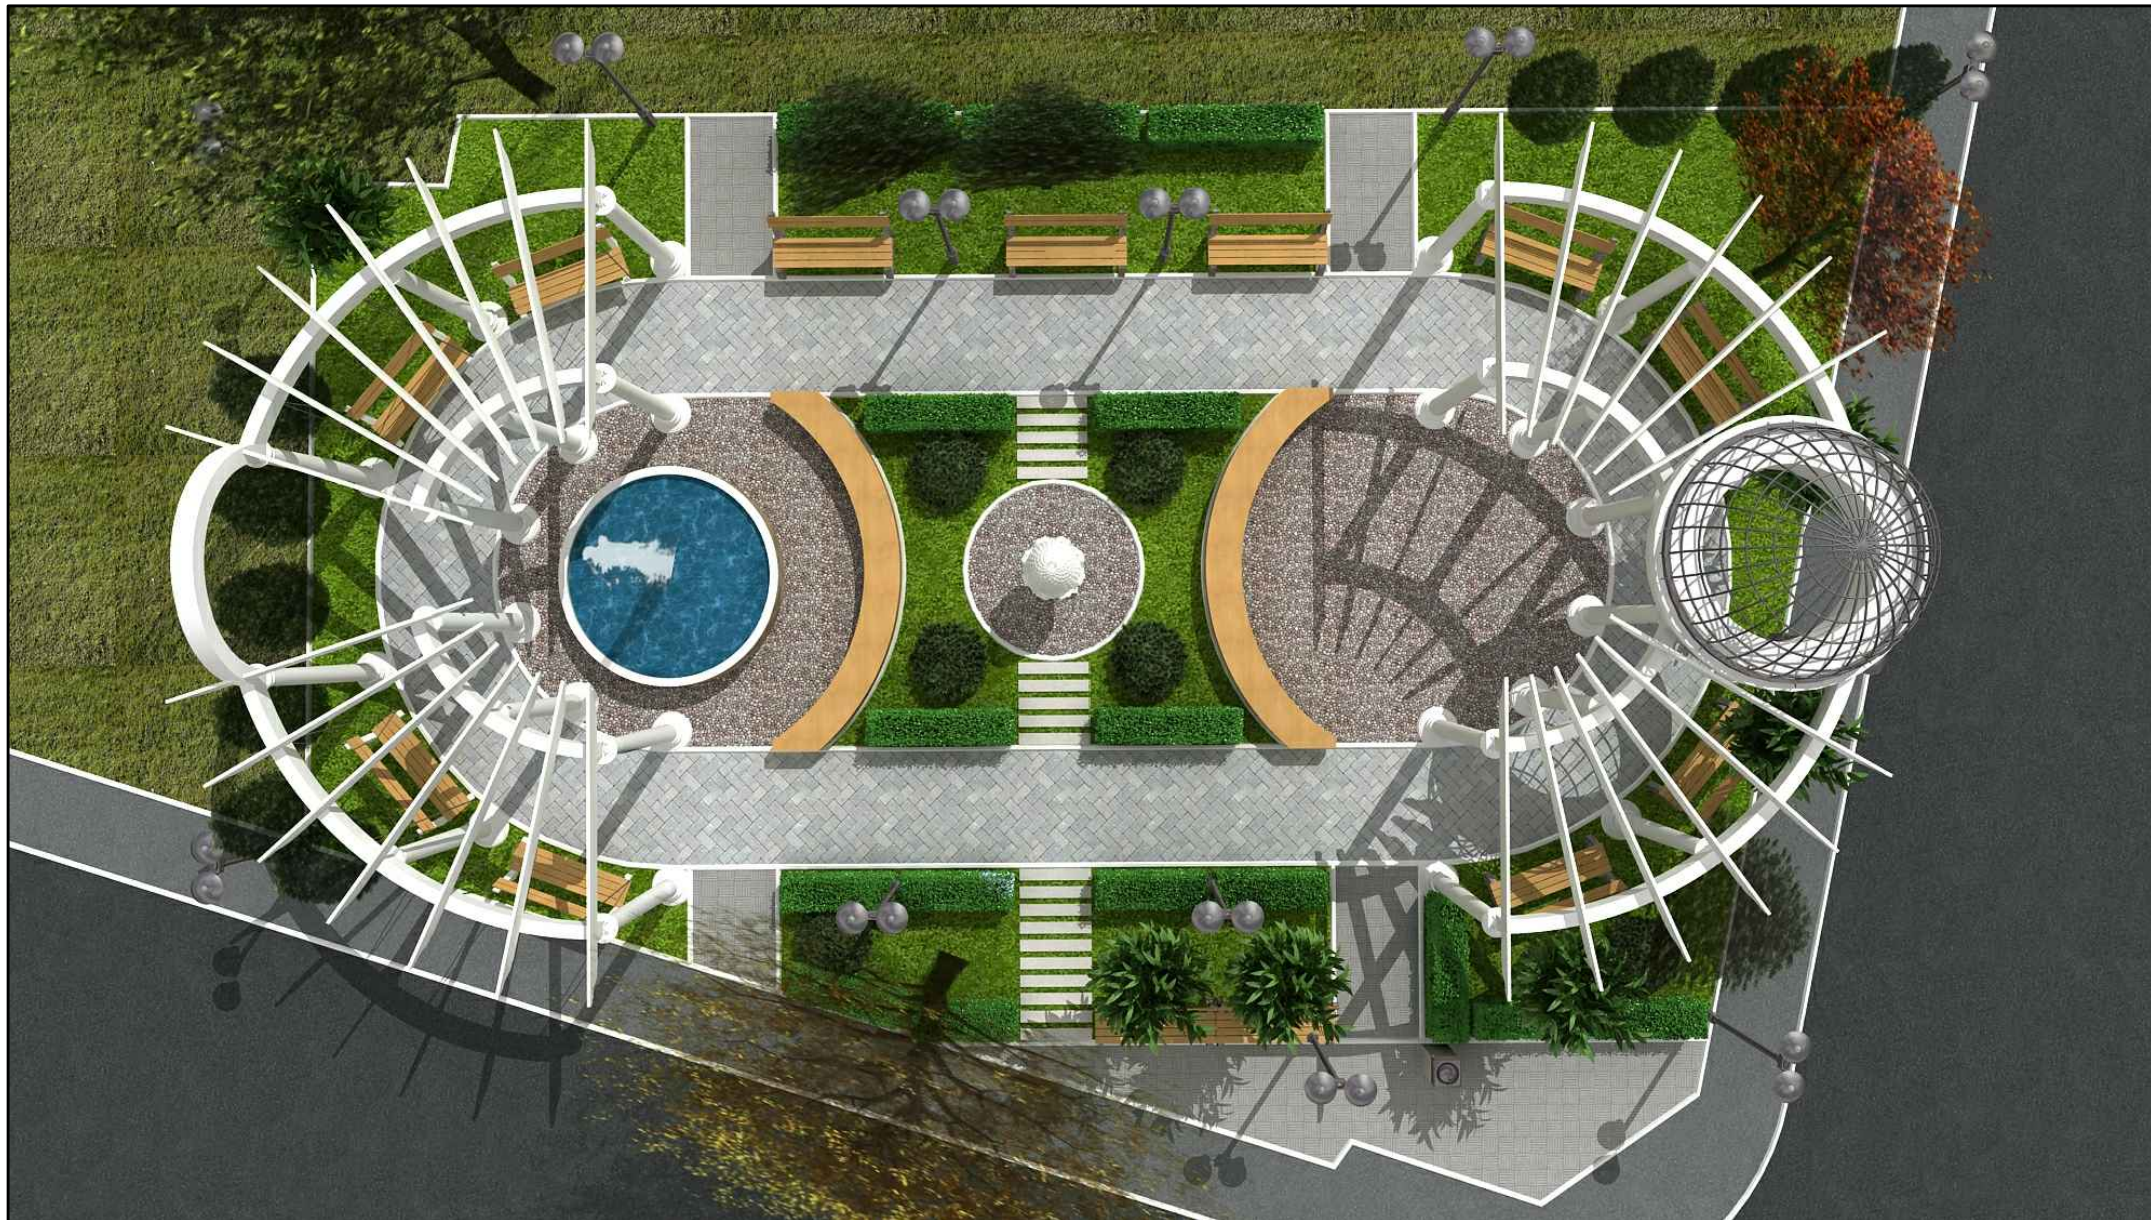

SC ADGA TEHNOCONSTRUCT SRL		
Desenat:	arh. A. Grigorescu	
Proiectat:	urb.p. I. Ochiana	
Sef proiect:	Ing. A. Ciripiala	
Beneficiar:	PRIMARIA GLINA	
REAMENAJARE PARCUL MANOLACHE	Faza:	STUDIU FEZABILITATE
SAT MANOLACHE, COM. GLINA, JUD. ILFOV	Data:	05. 2019
IMAGINI 3D	Scara:	/
	Plansa nr.	SF-10